

FOR SUBMISSION-ENGINEER REVIEW

All submission drawings are to be approved by


the Architect and Engineer prior to any

fabrication and installation of system.

Field and contract drawing verification required

prior to automated fabrication.

KEY PLAN

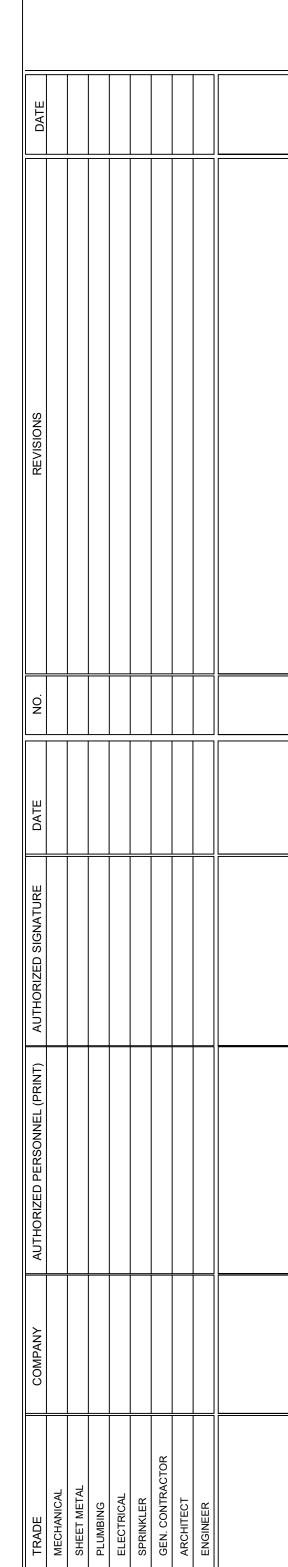

CONTRACTORS

THIS DRAWING IS PRODUCED BY:



MAIN-MP-2

DOUGLASS SCHOOL RENOVATION

407E Market Street Leesburg VA 20176

MAIN LEVEL HVAC PIPING

Scale: 1/4" = 1'-0"

March 25, 2024