


KEY PLAN

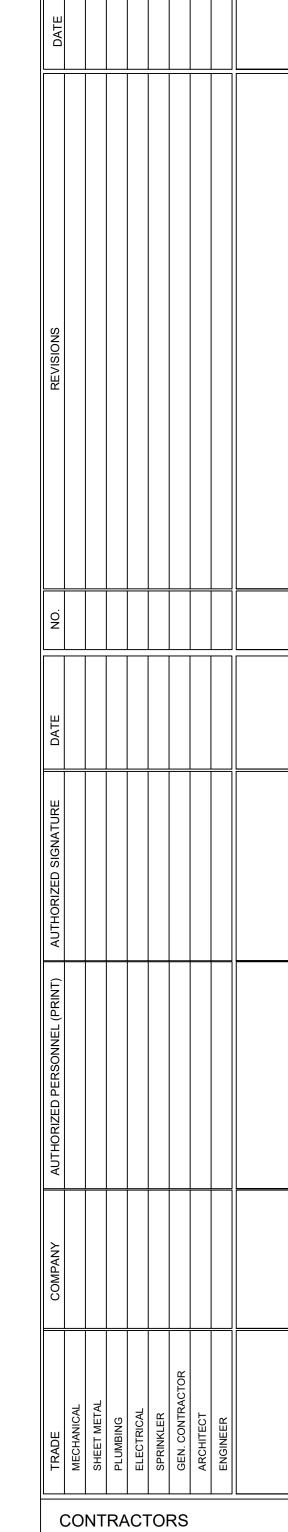

THIS DRAWING IS PRODUCED BY:

SHOPDRAWINGS.COM 10315 CANNON FORGE LANE HAGERSTOWN MD 21742 (301) 926-6000 WWW.SHOPDRAWINGS.COM

P-1ST-4

FILLMORE
COUNTY
HOSPITAL

GENEVA, NEBRASKA

1ST FLR PLUMBING

Scale: 1/4" = 1'-0"

March 25, 2024