
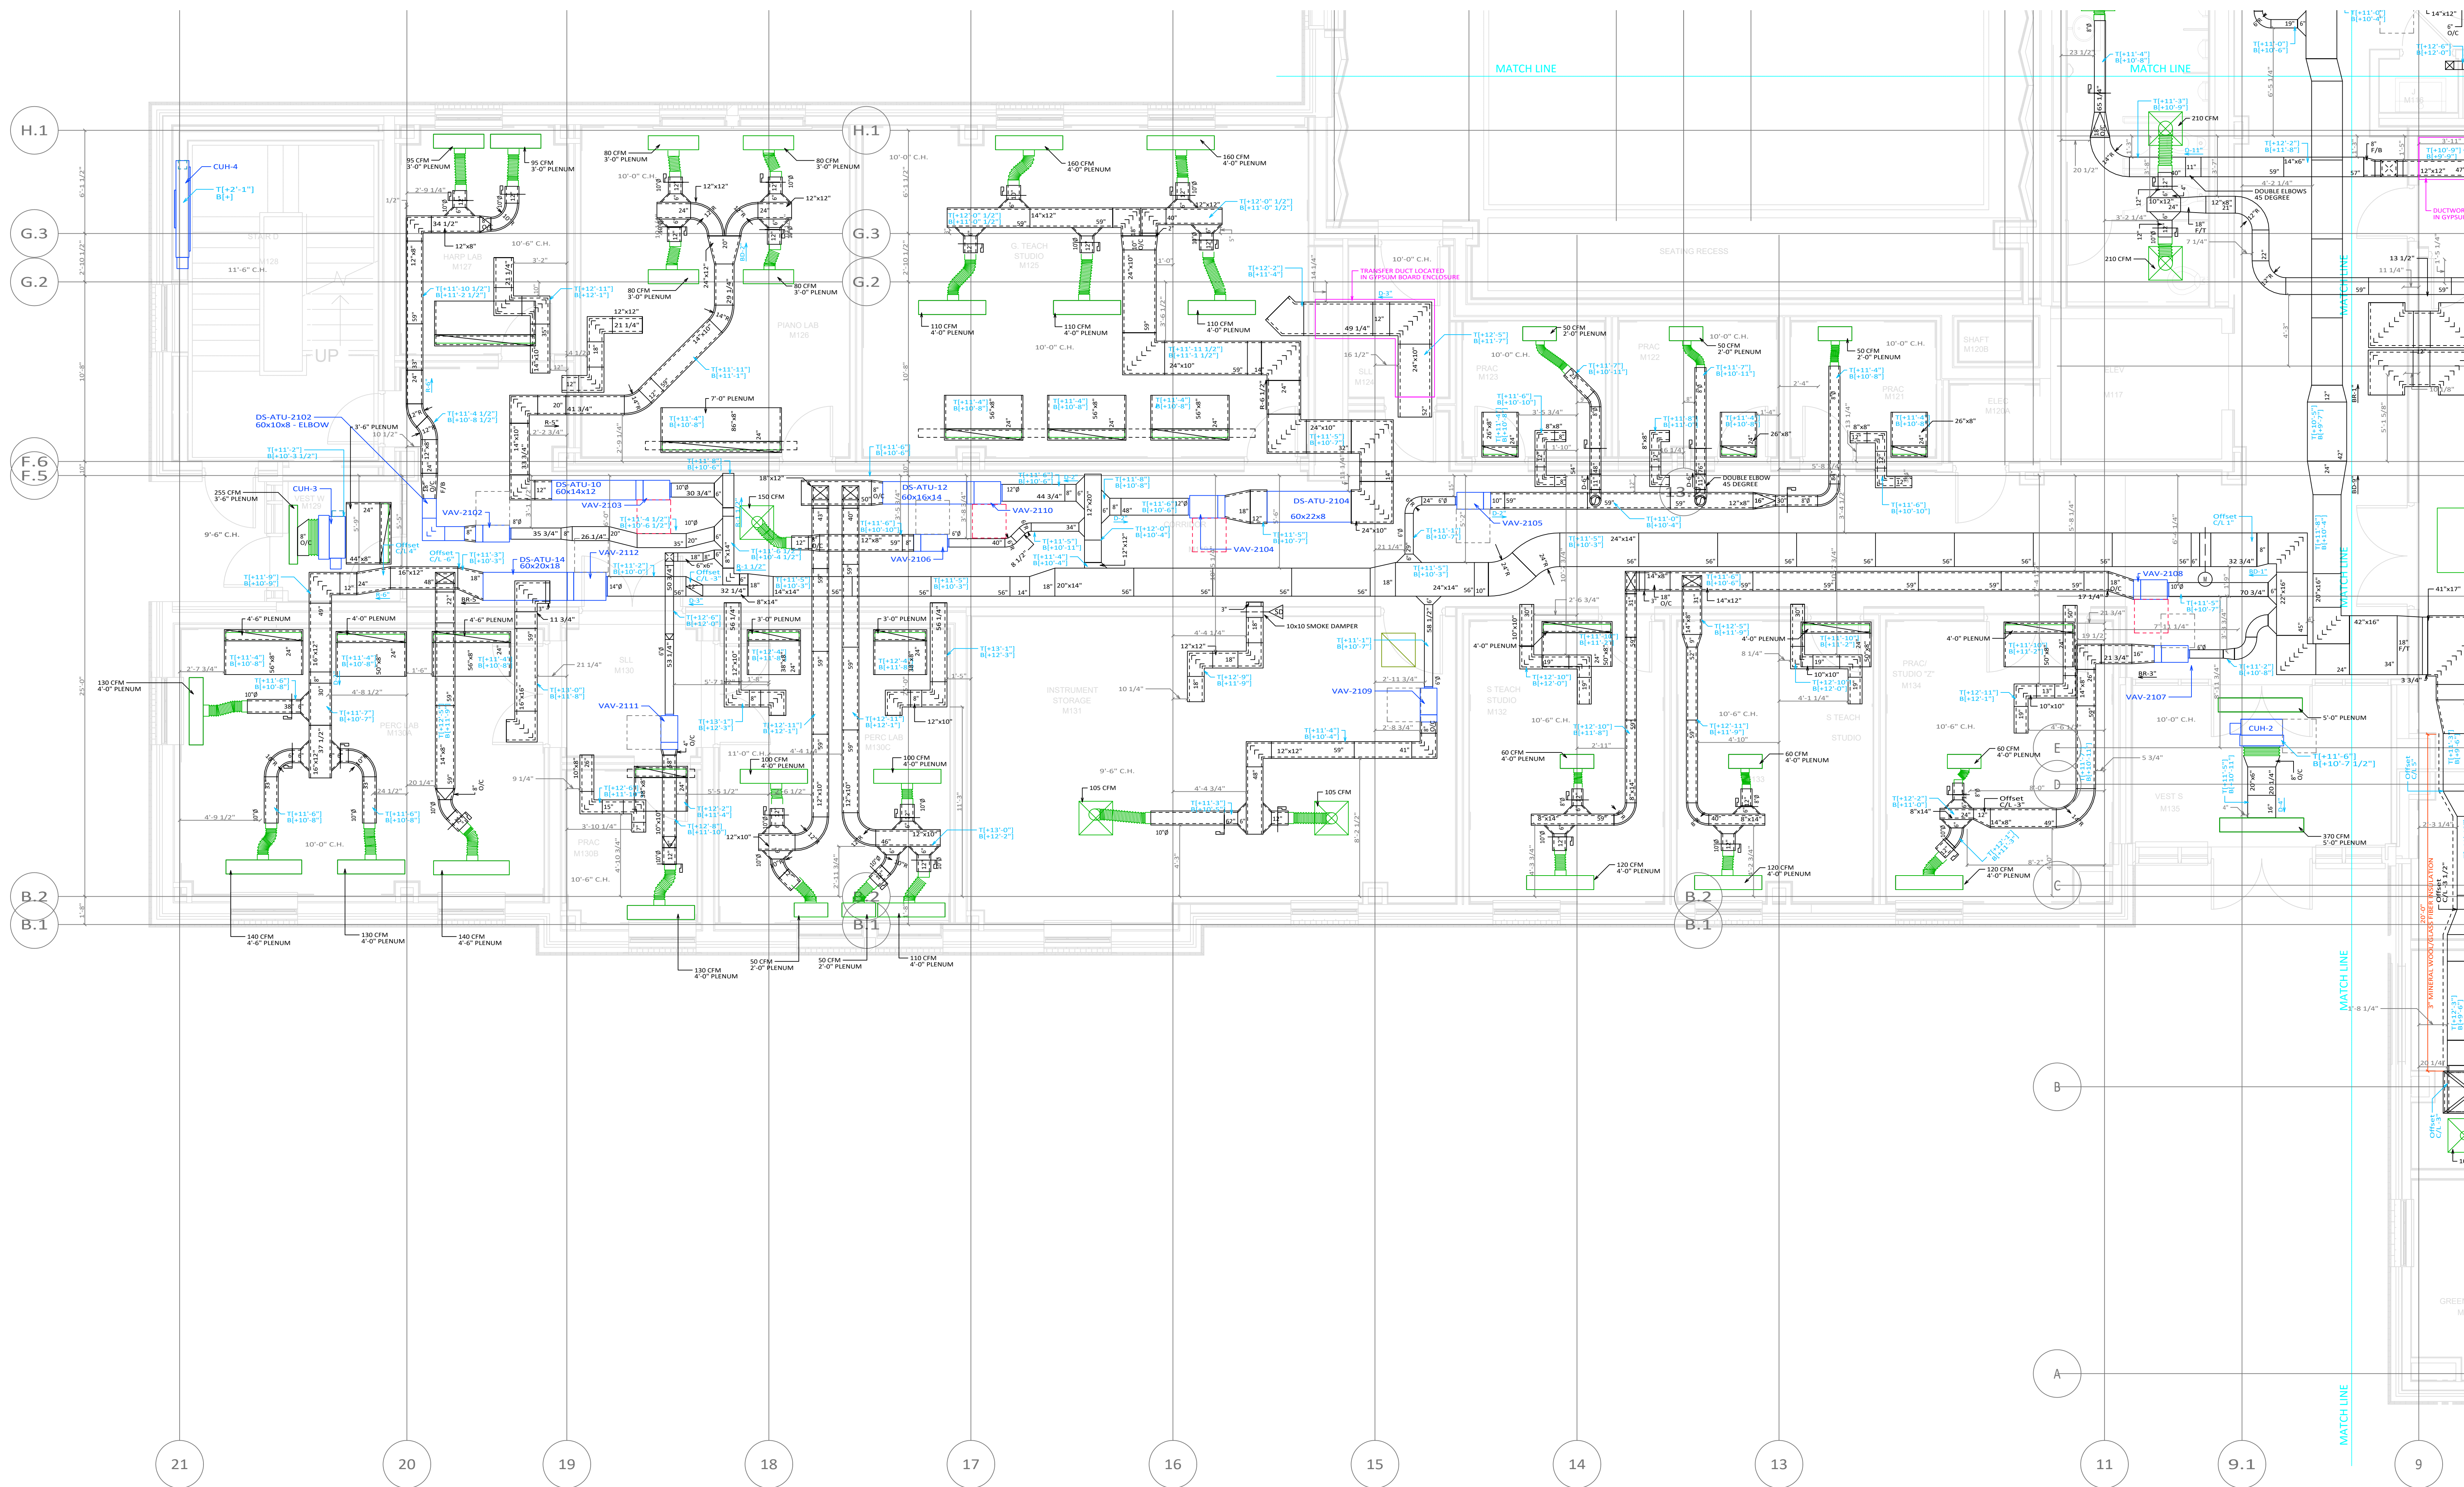


KEY PLAN

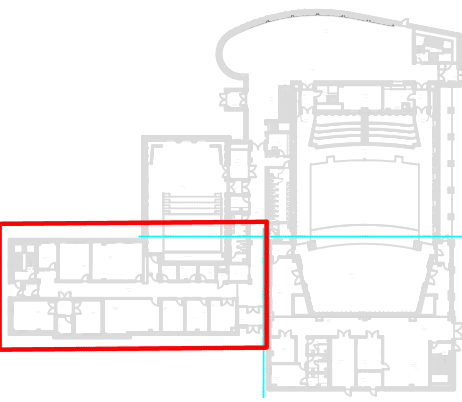

FOR SUBMISSION-ENGINEER REVIEW
 All submission drawings are to be approved by the Architect and Engineer prior to any fabrication and installation of system. Field and contract drawing verification required prior to automated fabrication.

NO.	DATE	REVISIONS

TRADE	COMPANY	AUTHORIZED PERSONNEL (PRINT)	AUTHORIZED SIGNATURE
MECHANICAL	BRAND MECHANICAL		
SHEET METAL	BRAND SHEET METAL		
PLUMBING	BRAND PLUMBING		
ELECTRICAL	BRAND ELECTRICAL		
GENERAL CONTRACTOR	BRAND GENERAL CONTRACTOR		
ARCHITECT	BRAND ARCHITECT		
ENGINEER	BRAND ENGINEER		

CONTRACTORS

THIS DRAWING IS PRODUCED BY:

SHOPDRAWINGS.COM
 10315 CANNON FORGE LANE
 HAGERSTOWN MD 21742
 301-926-6000
 WWW.SHOPDRAWINGS.COM

MD2.1-C

PROJECT:
ST. MARY'S COLLEGE OF MARYLAND
 MAIN BUILDING
 47855 COLLEGE DRIVE
 ST. MARY'S CITY MD 20686

MAIN BUILDING
MECHANICAL DUCT
1ST FLOOR

Scale: 1/4" = 1'-0"
 June 8, 2021