
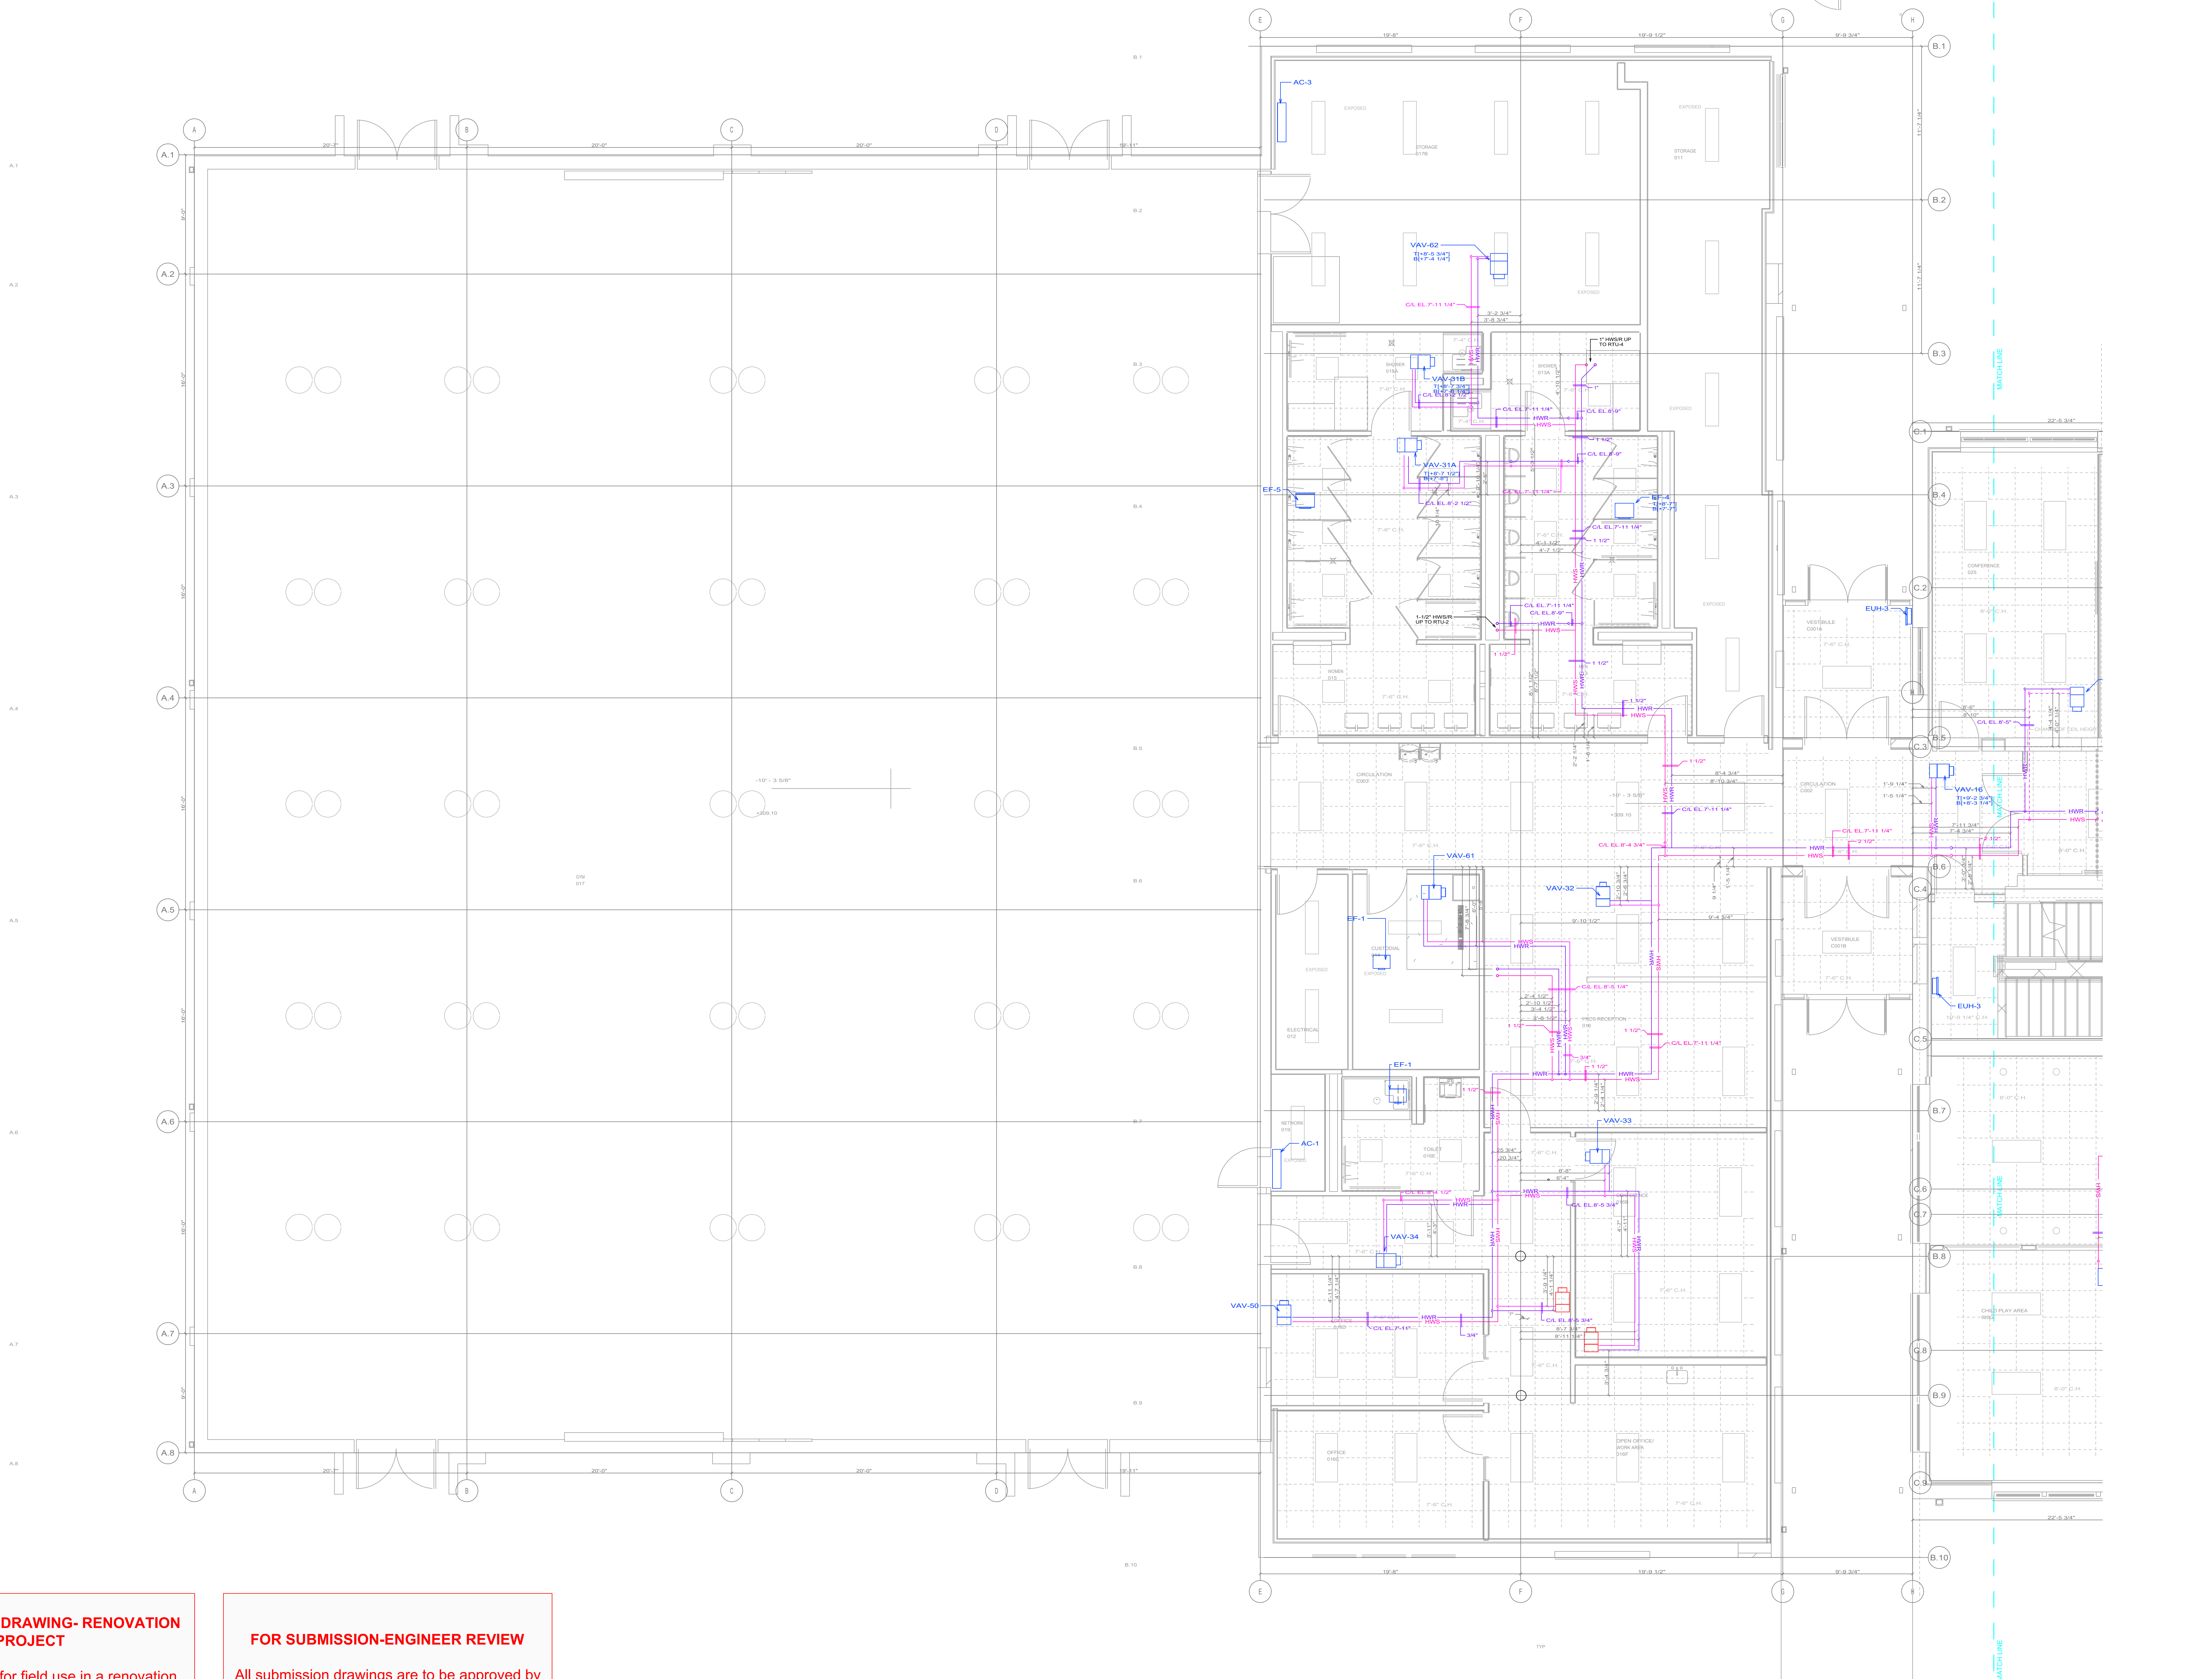


**KEY PLAN**

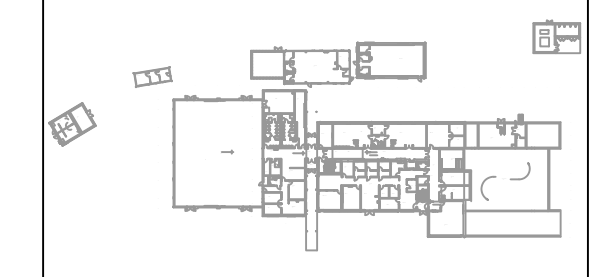

DATE	REVISIONS	NO.	DATE	AUTHORIZED SIGNATURE	AUTHORIZED PERSONNEL (PRINT)	COMPANY	TRADE
							MECHANICAL
							SHEET METAL
							PLUMBING
							MECHANICAL
							SPRINKLER
							GEN. CONTRACTOR
							ARCHITECT
							ENGINEER

**CONTRACTORS**

THIS DRAWING IS PRODUCED BY:  
  
**SHOPDRAWINGS.COM**  
 10315 CANNON FORGE LANE  
 HAGERSTOWN MD 21742  
 301-926-6000  
 WWW.SHOPDRAWINGS.COM

**M-202.A**

PROJECT:  
**DOUGLASS SCHOOL RENOVATION**  
 407E Market Street  
 Leesburg VA 20176

**LOWER LEVEL HVAC Piping**

Scale: 1/4" = 1'-0"  
 March 25, 2024

**COORDINATION DRAWING- RENOVATION PROJECT**

This is a drawing for field use in a renovation project. It is provided after communication between Shopdrawings.com and the field. Additional field measurements may be required or may need to be verified prior to fabrication and installation.

**FOR SUBMISSION-ENGINEER REVIEW**

All submission drawings are to be approved by the Architect and Engineer prior to any fabrication and installation of system. Field and contract drawing verification required prior to automated fabrication.