


MERMAID AVE. ↔

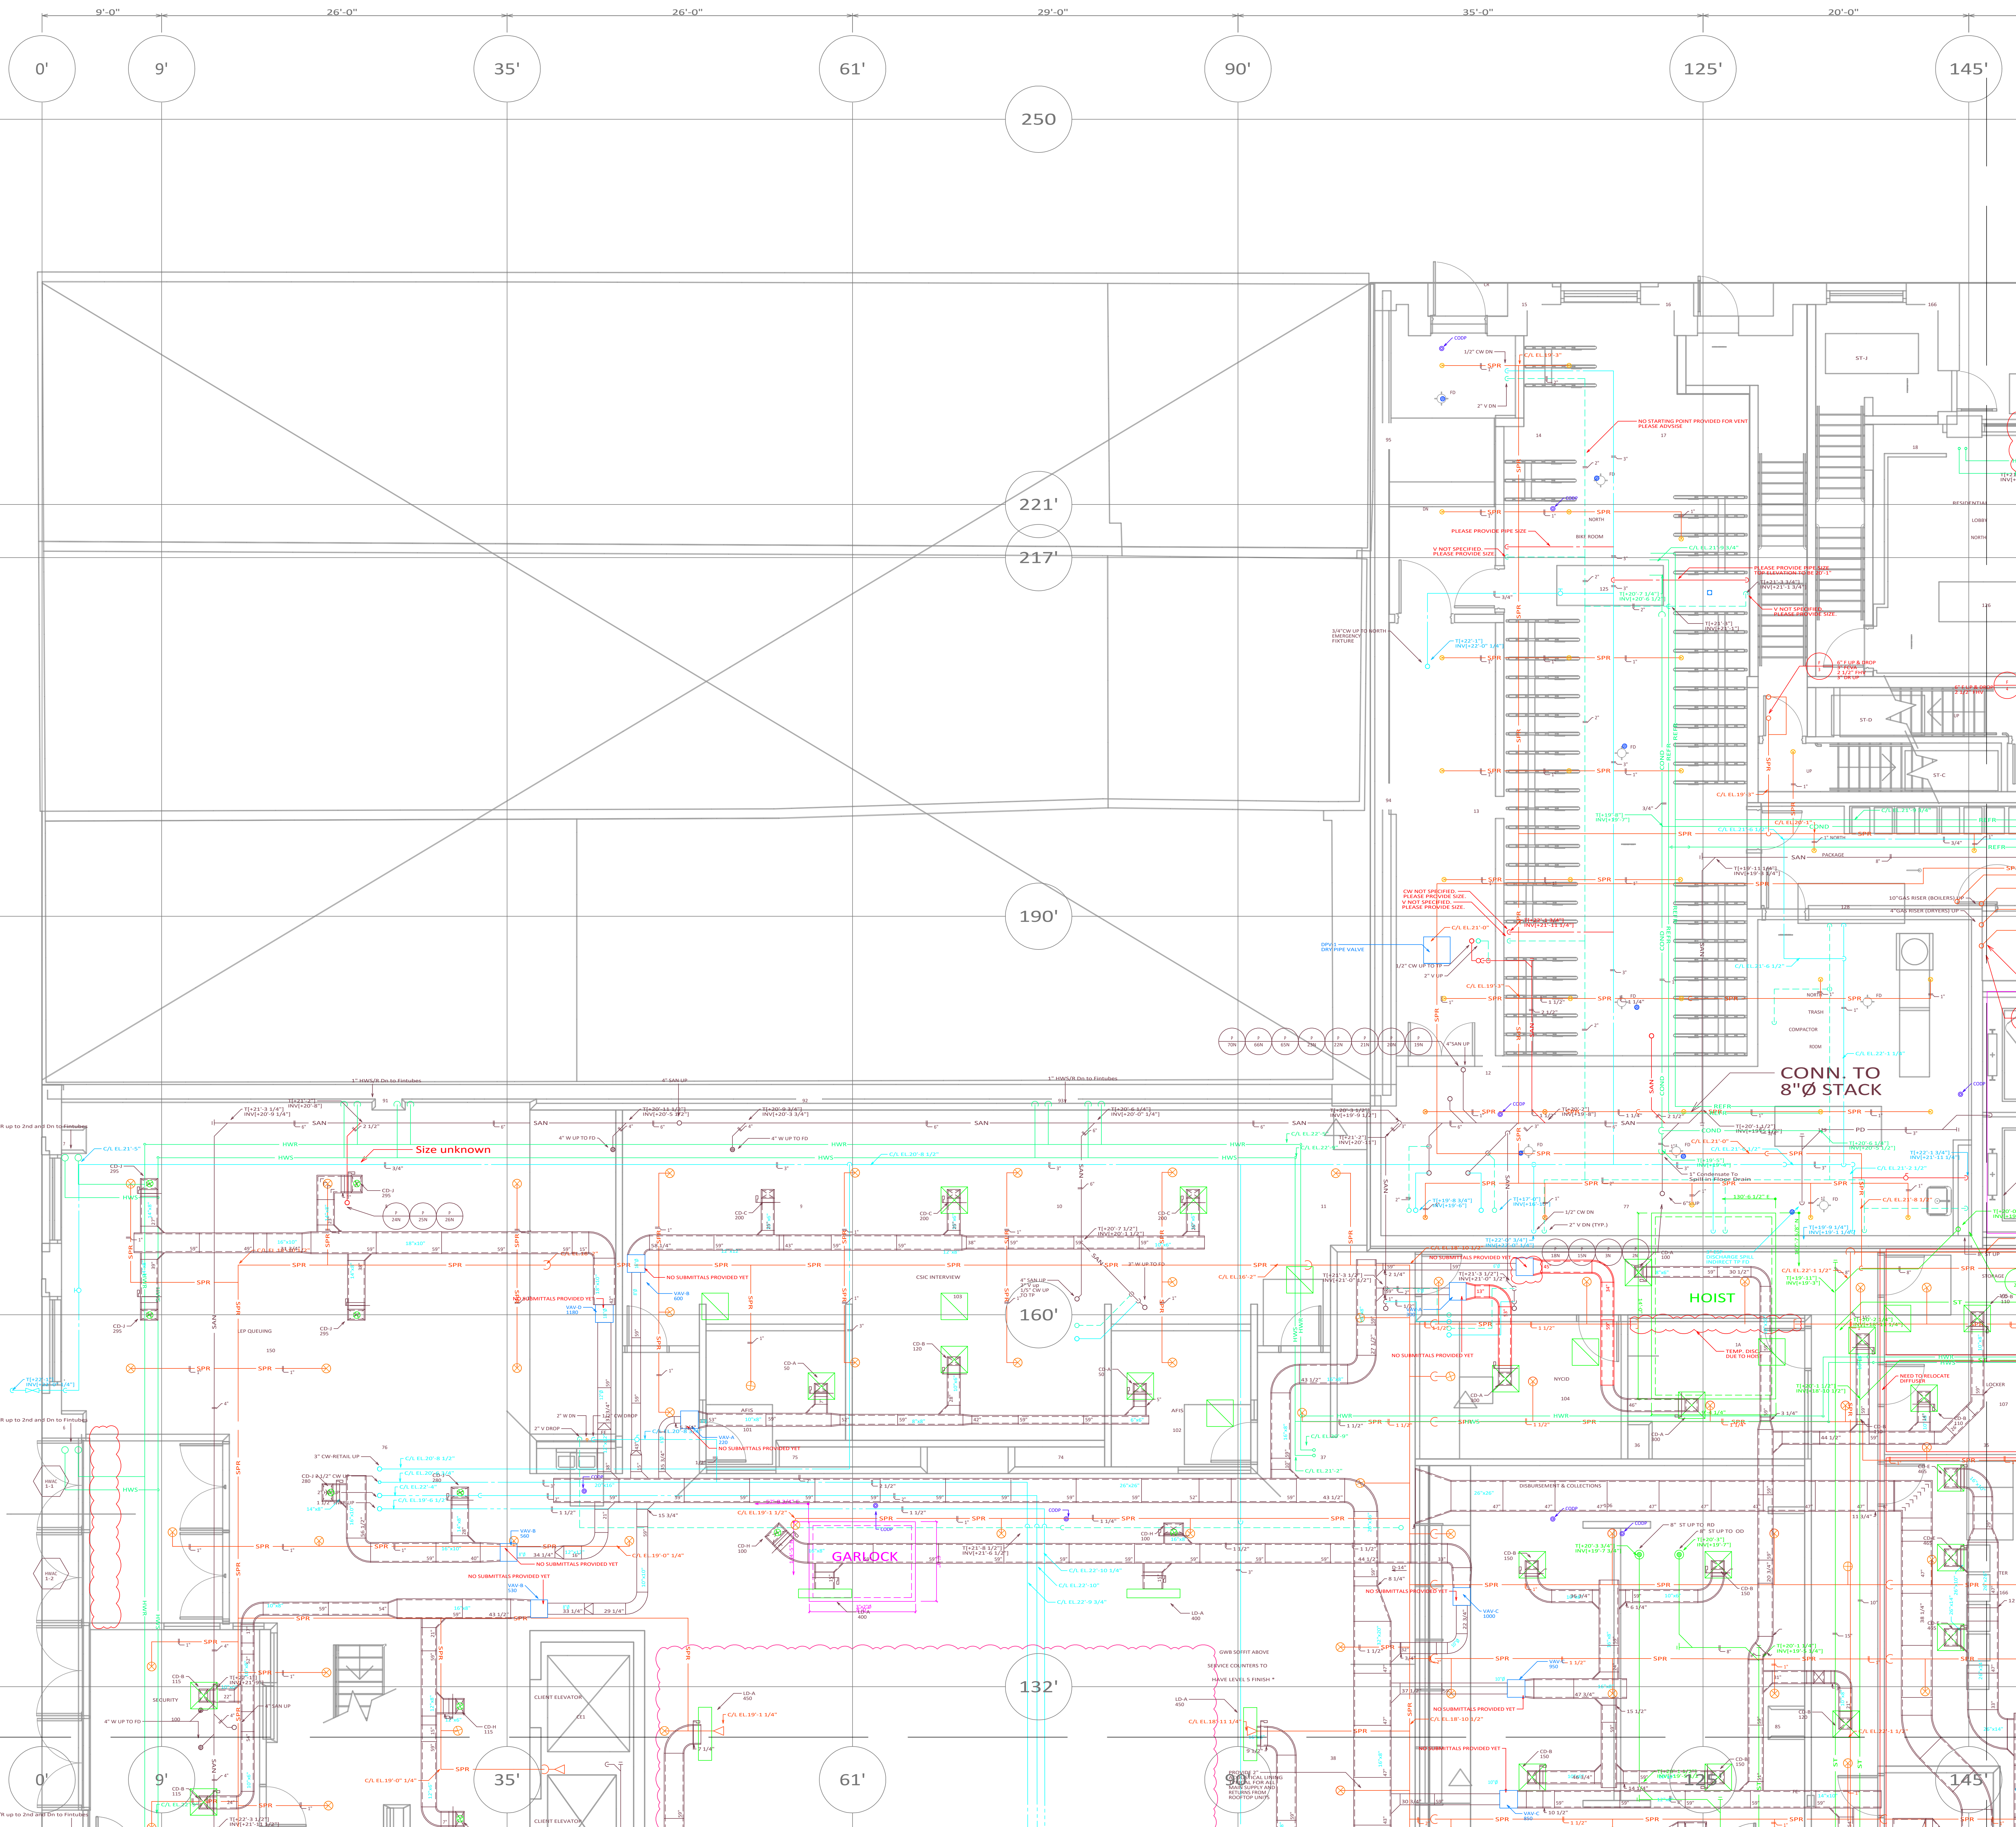

NO.	DATE	AUTHORIZED SIGNATURE	COMPANY	TRADE
				MECHANICAL
				SHEET METAL
				PLUMBING
				SPRINKLER
				GENERAL CONTRACTOR
				ARCHITECT
				ENGINEER

CONTRACTORS

THIS DRAWING IS PRODUCED BY:



1ST-ALL-C

PROJECT: CONEY ISLAND BLOCK 7060 JOB3

1ST FLOOR PLUMBING SPRINKLER DUCTWORK

SCALE: 3/4"=1'-0" March 23, 2020