



**FOR SUBMISSION-ENGINEER REVIEW**

All submission drawings are to be approved by the Architect and Engineer prior to any fabrication and installation of system. Field and contract drawing verification required prior to automated fabrication.

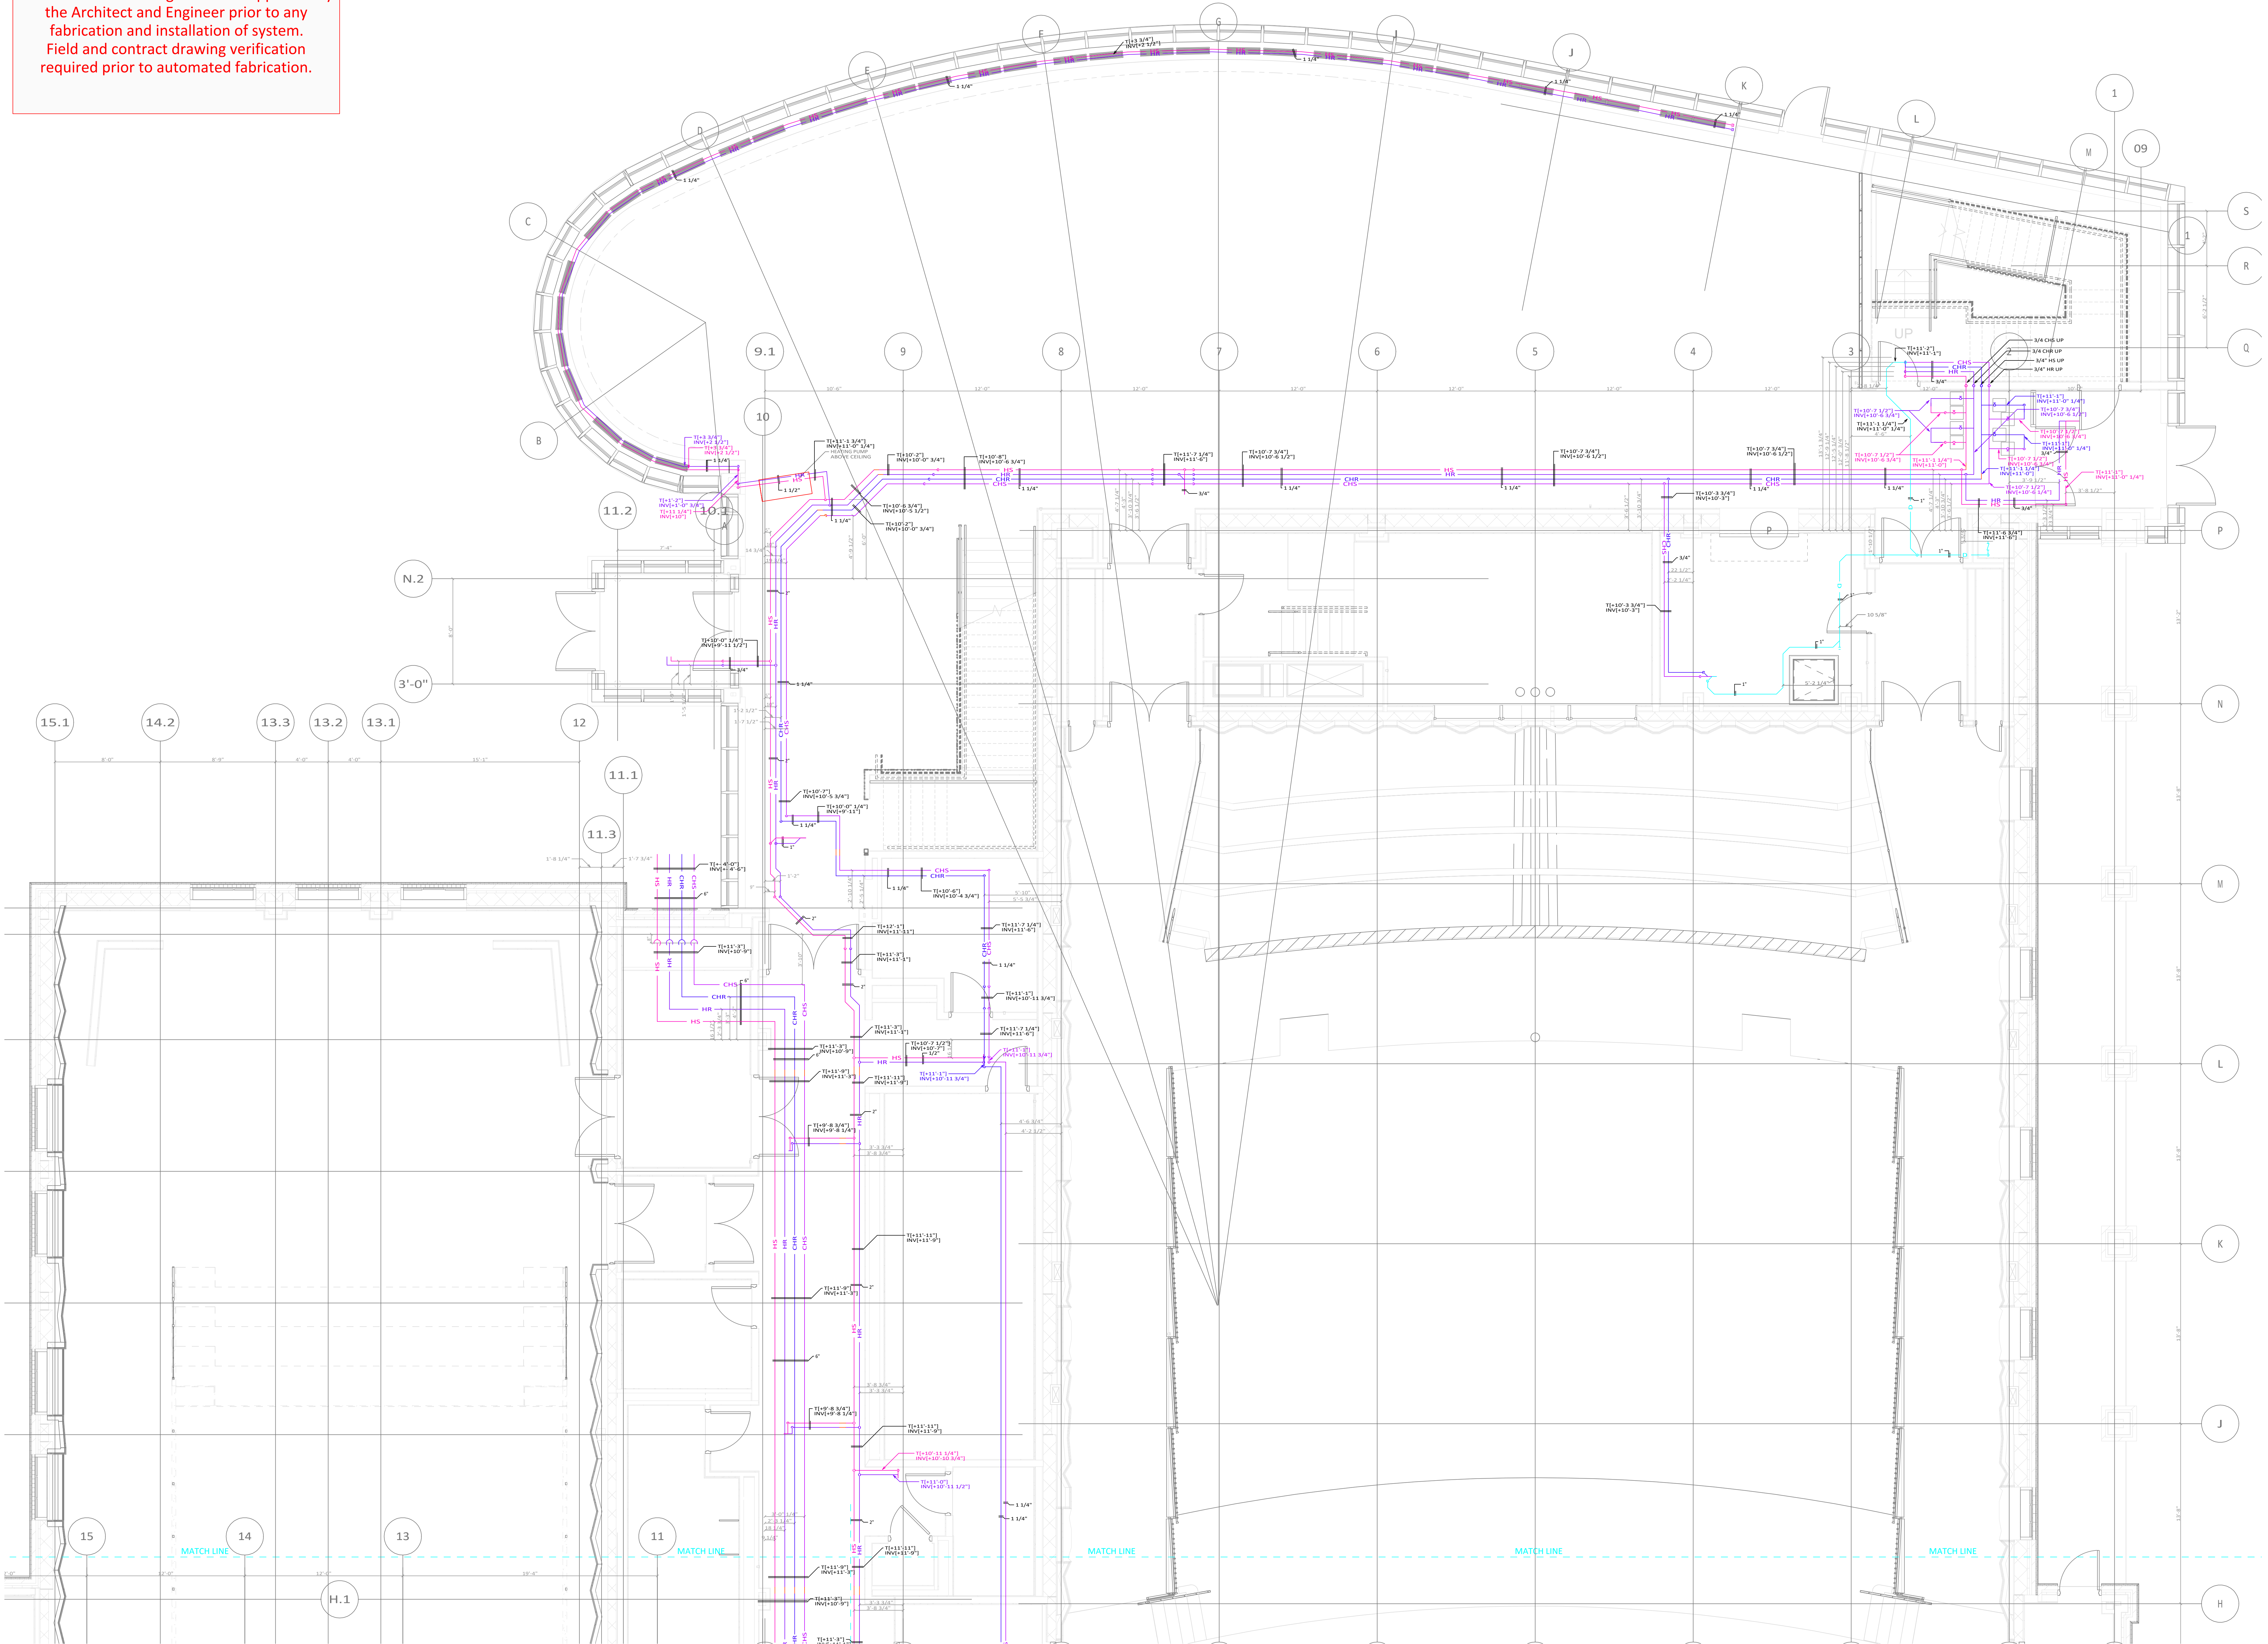

**KEY PLAN**

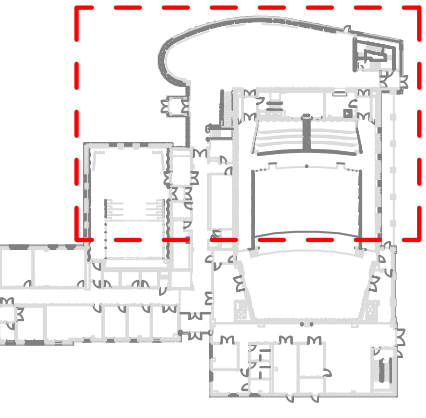

NO.	DATE	REVISIONS	AUTHORIZED SIGNATURE	AUTHORIZED PERSONNEL (PRINT)	COMPANY	TRADE

**CONTRACTORS**

THIS DRAWING IS PRODUCED BY:



**MP1-1-A**

**PROJECT:**  
ST. MARY'S COLLEGE OF MARYLAND  
47855 COLLEGE DRIVE  
ST MARY'S CITY MD 20686

**MAIN BUILDING**

**HVAC PIPING**  
1ST FLOOR