
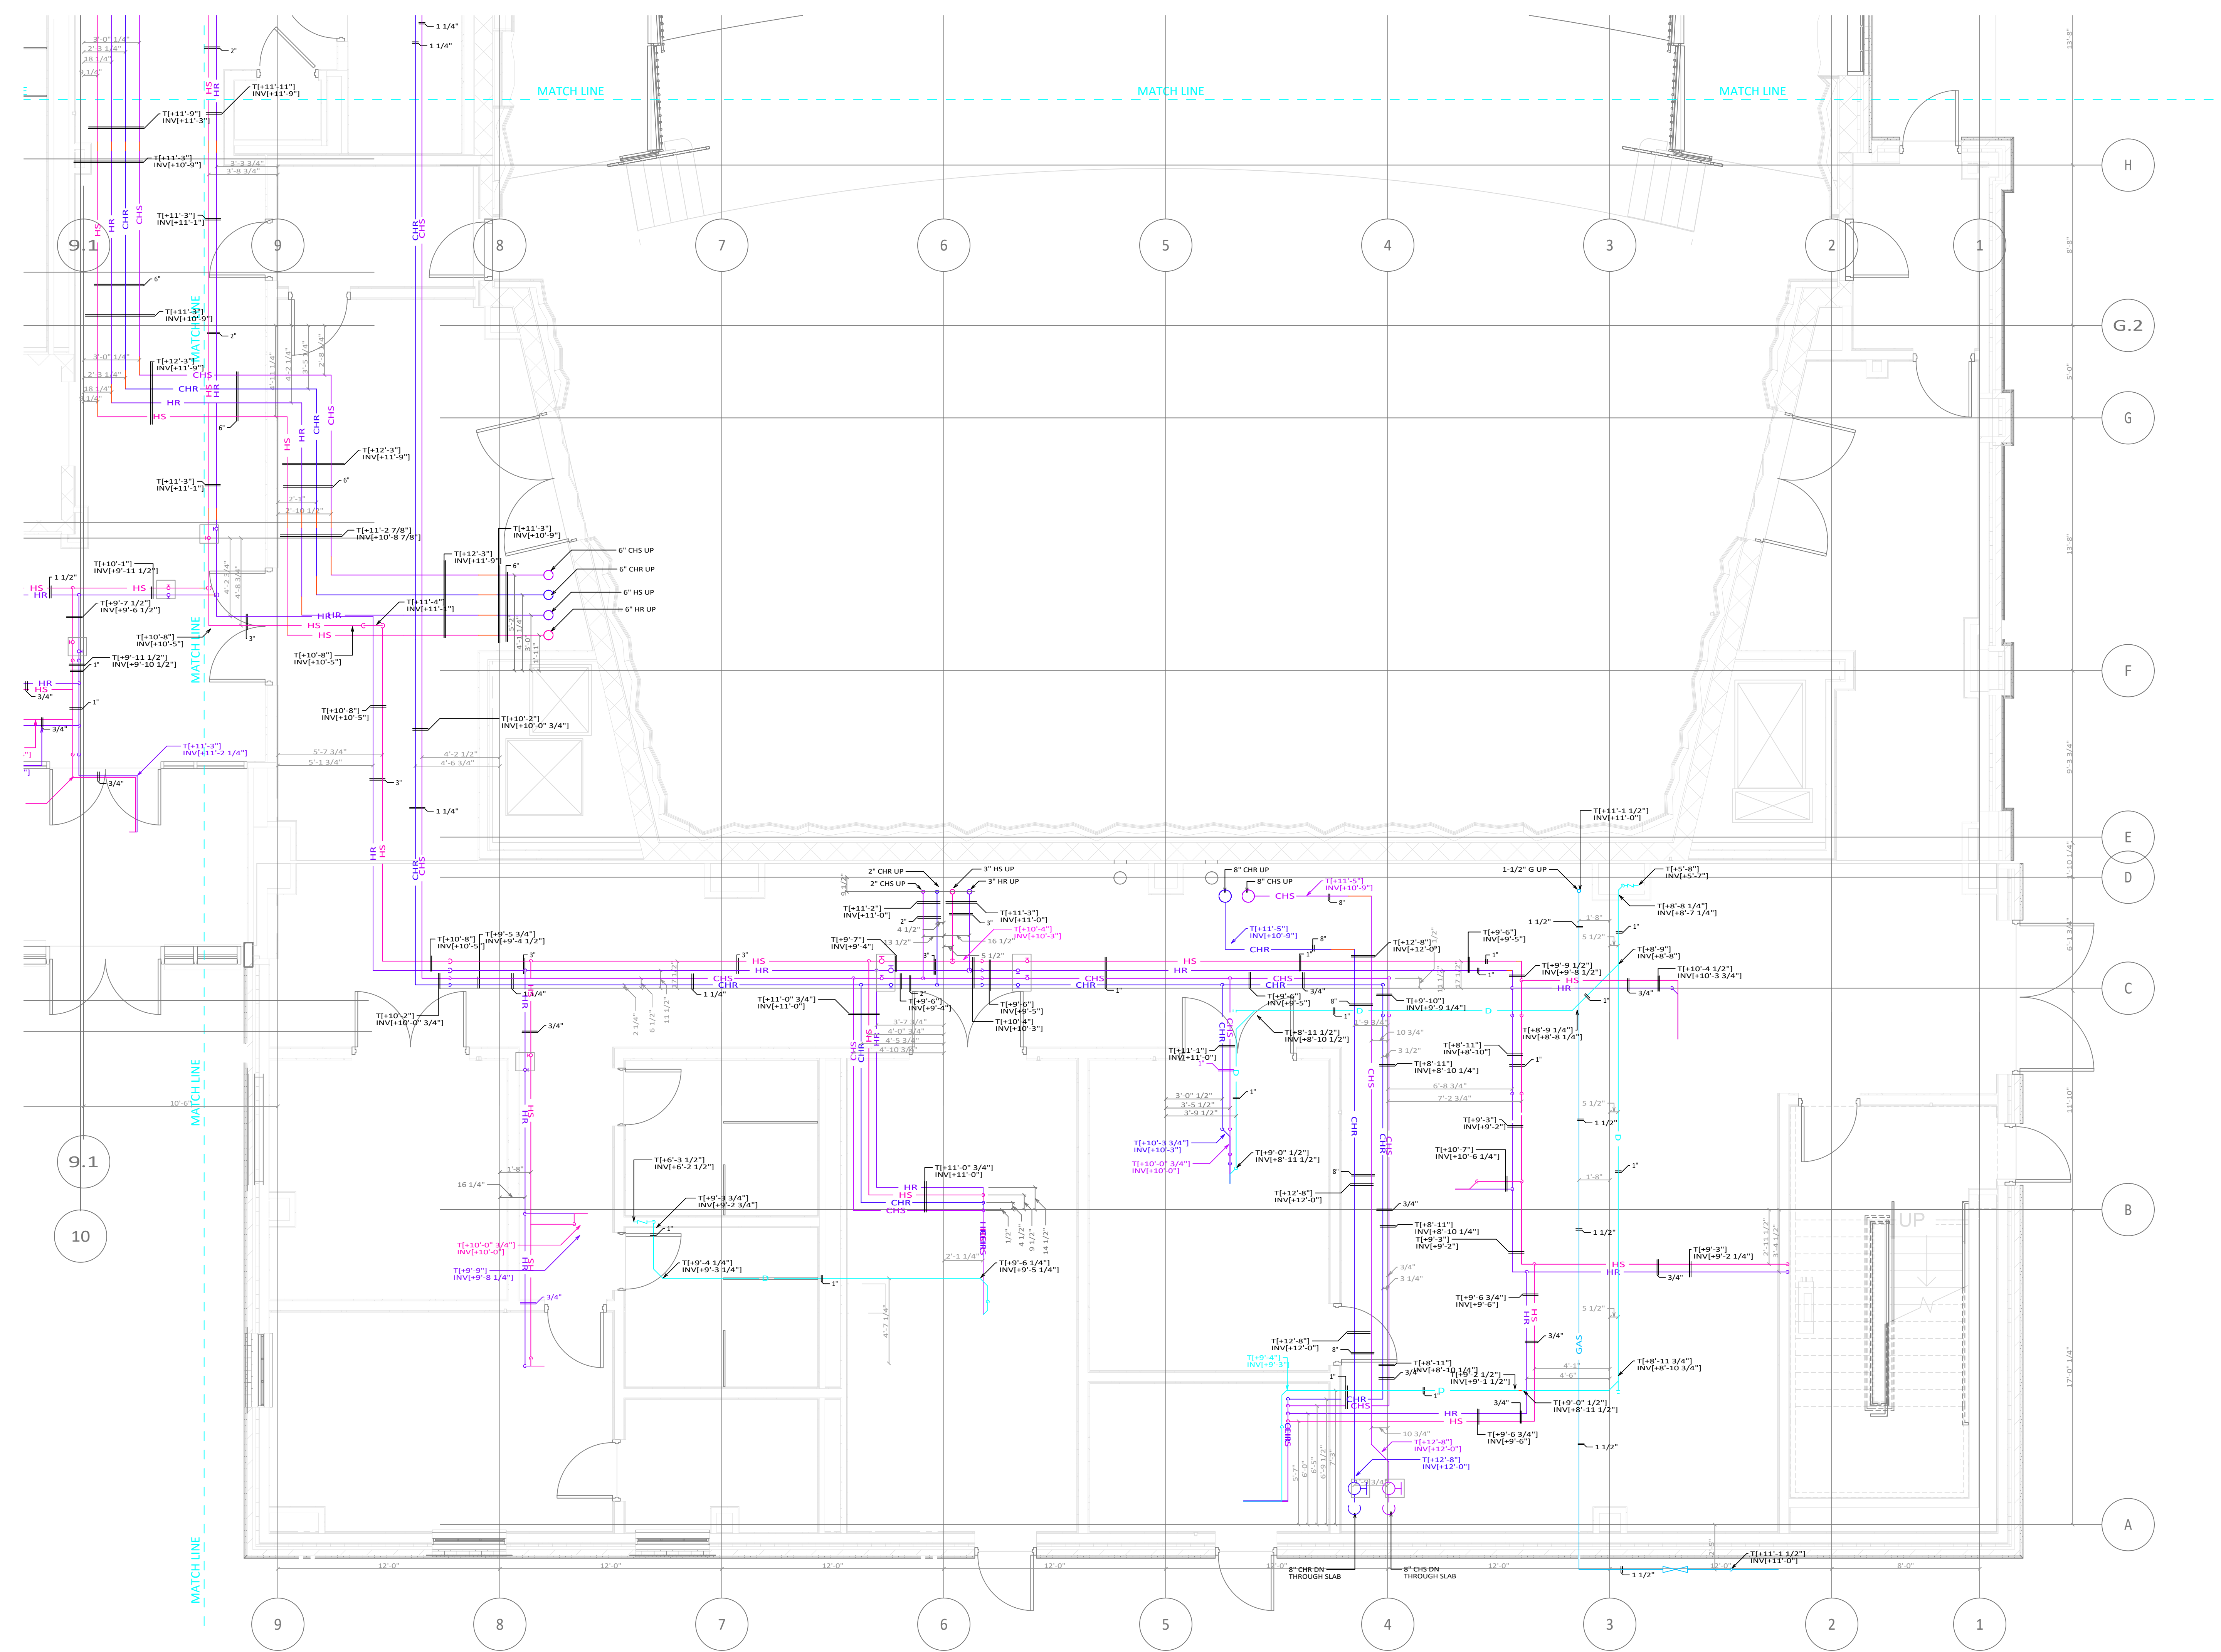


KEY PLAN

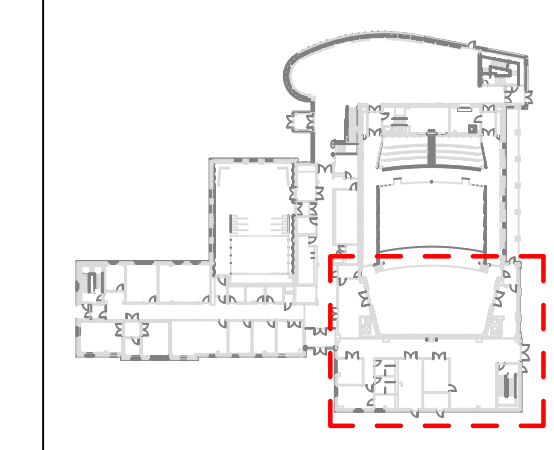

FOR SUBMISSION-ENGINEER REVIEW

All submission drawings are to be approved by the Architect and Engineer prior to any fabrication and installation of system. Field and contract drawing verification required prior to automated fabrication.

NO.	DATE	AUTHORIZED SIGNATURE	AUTHORIZED PERSONNEL (PRINT)	TRADE	COMPANY
				MECHANICAL	BRAND MECHANICAL
				SHEET METAL	ROOKER SHEET METAL
				PLUMBING	ROOKER MECHANICAL
				SPRINKLER	ROOKER MECHANICAL
				GENERAL CONTRACTOR	INDOOR CONSTRUCTION
				ARCHITECT	OWENS INC.
				ENGINEER	MULLER INC.

CONTRACTORS

THIS DRAWING IS PRODUCED BY:

SHOPDRAWINGS.COM
10315 CANNON FORGE LANE
HAGERSTOWN MD 21742
301-926-6000
WWW.SHOPDRAWINGS.COM

MP1-1-B

PROJECT:
ST. MARY'S COLLEGE OF MARYLAND
47855 COLLEGE DRIVE
ST. MARY'S CITY MD 20686

MAIN BUILDING

**HVAC PIPING
1ST FLOOR**