


FOR SUBMISSION-ENGINEER REVIEW

All submission drawings are to be approved by the Architect and Engineer prior to any fabrication and installation of system. Field and contract drawing verification required prior to automated fabrication.

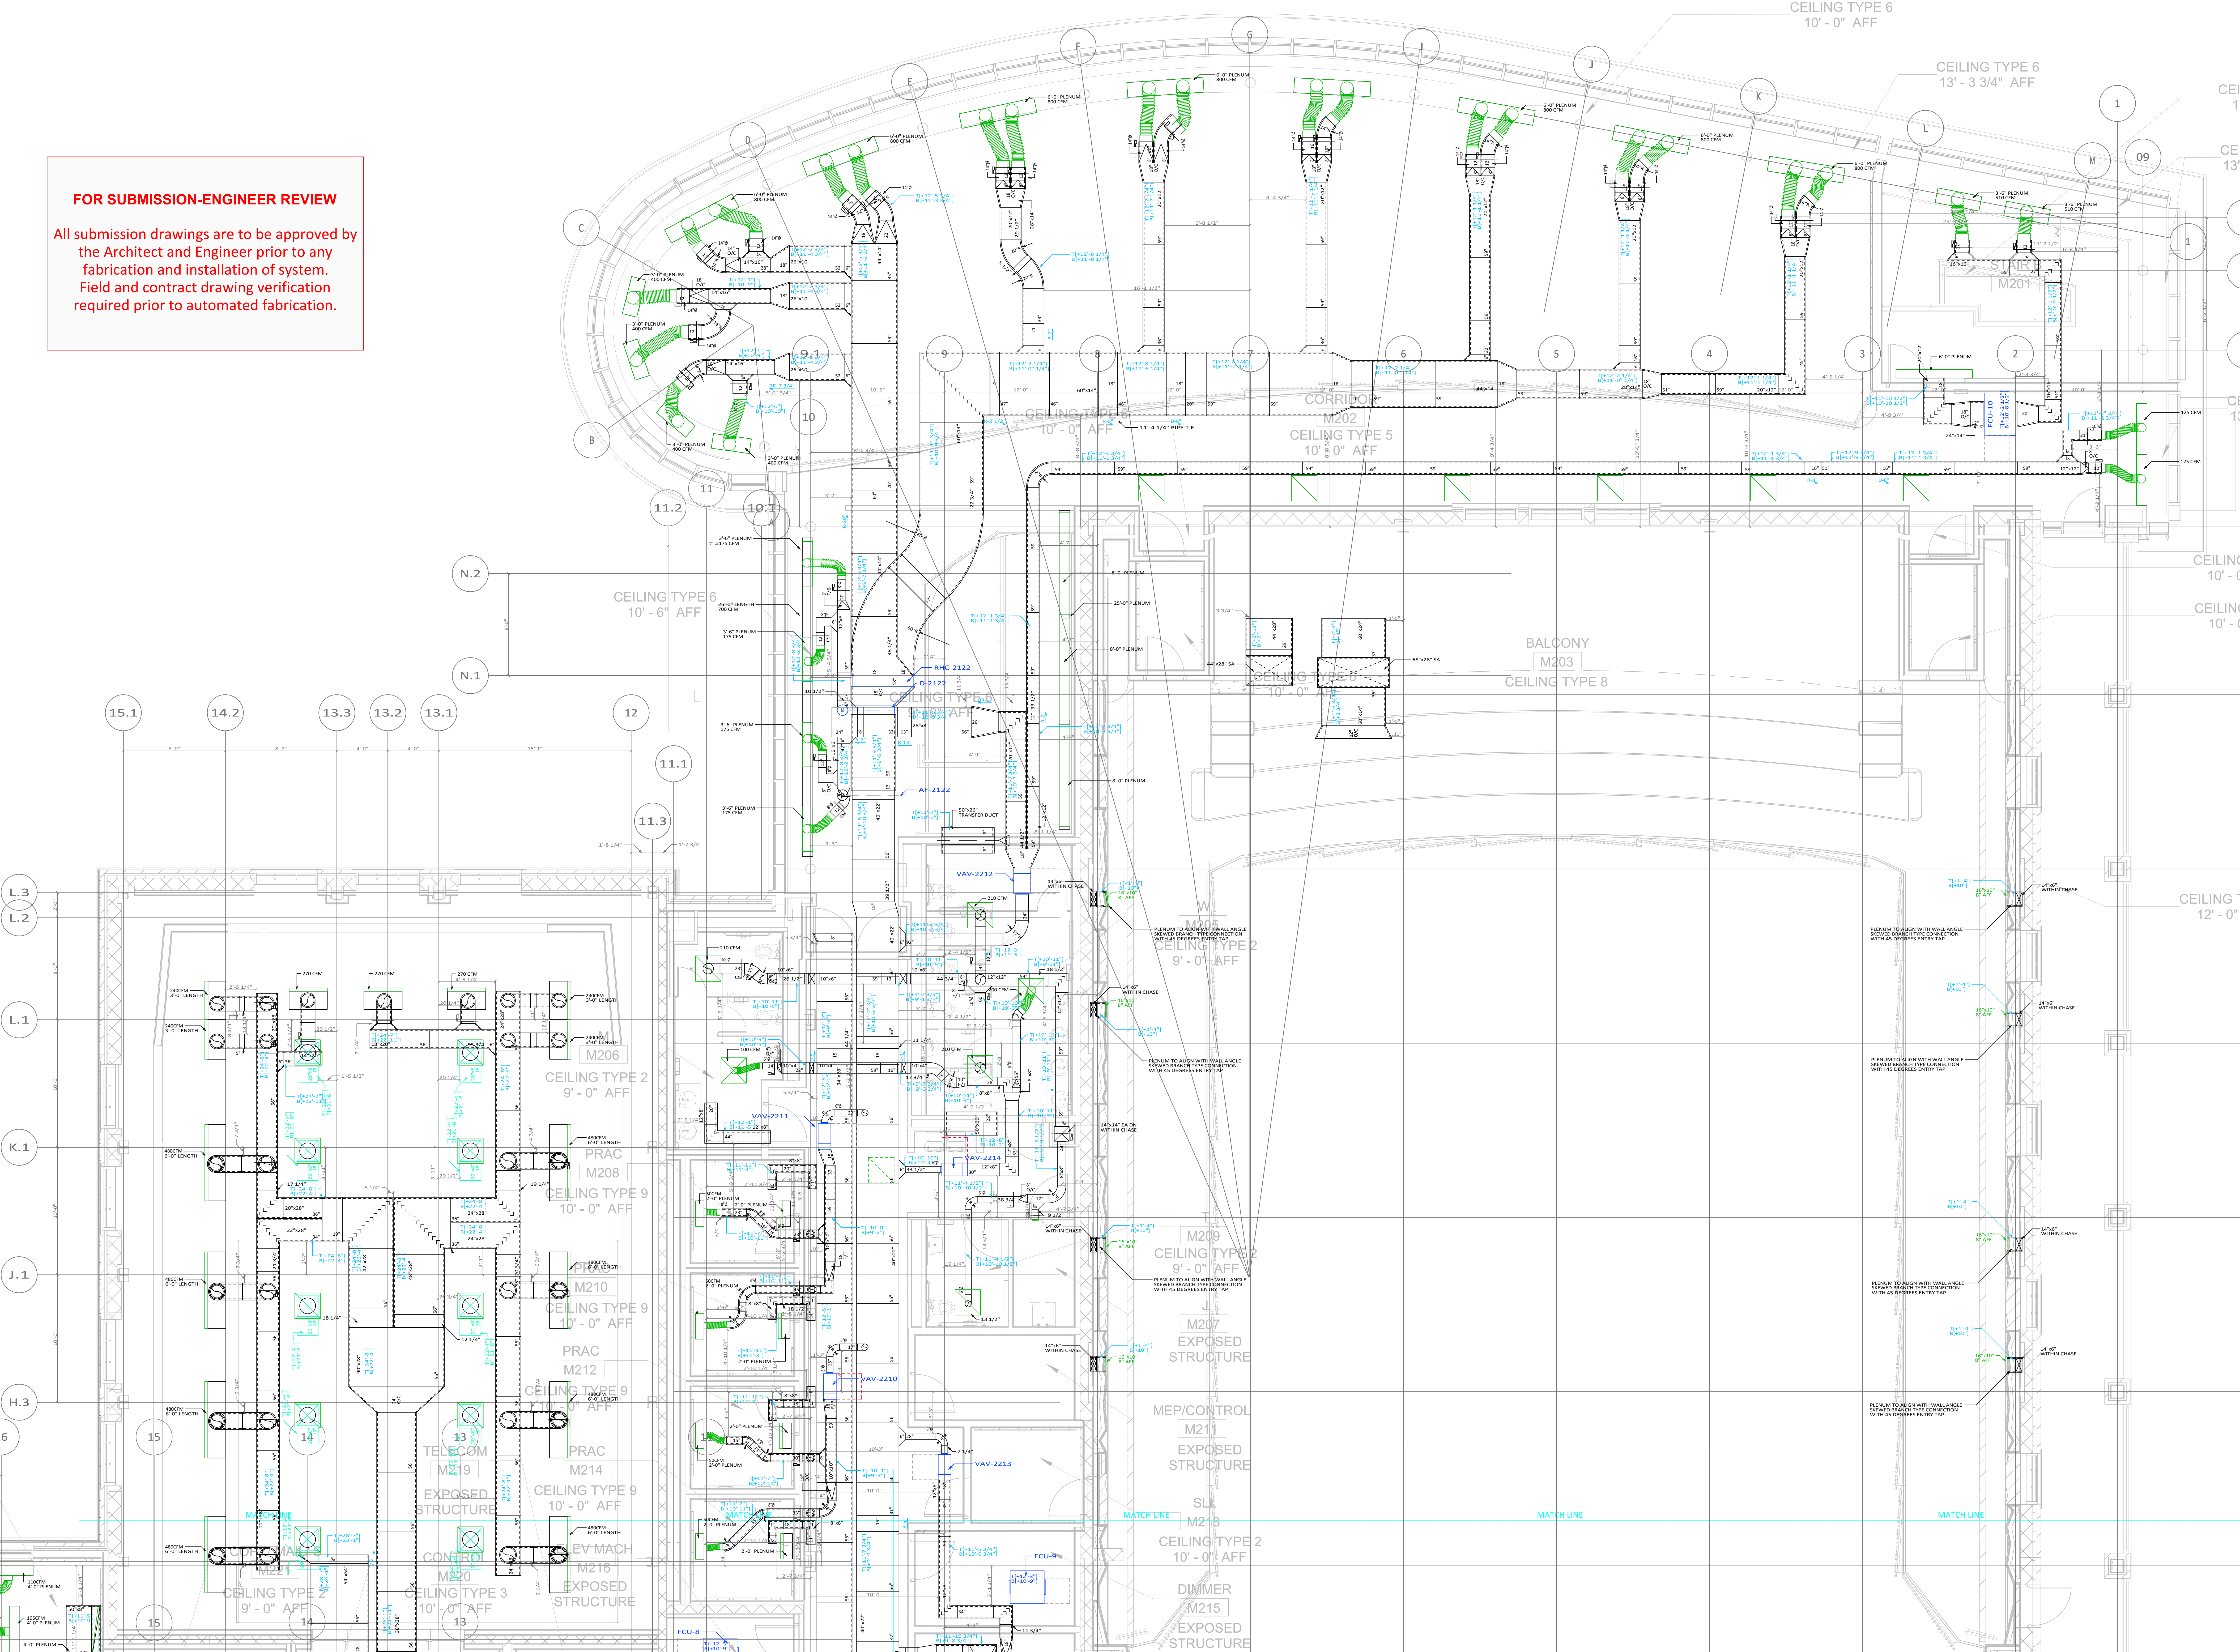

REVISIONS	
NO.	DATE
AUTHORIZED PERSONNEL (PRINT)	
CONTRACTORS	

THIS DRAWING IS PRODUCED BY:

SHOPDRAWINGS.COM
 10315 CANNON FORGE LANE
 HAGERSTOWN, MD 21742
 301-926-6000
 WWW.SHOPDRAWINGS.COM

MD2.2-A

PROJECT:
ST. MARY'S COLLEGE OF MARYLAND
 47855 COLLEGE DRIVE
 ST. MARY'S CITY, MD 20686

**MAIN BUILDING
 MECHANICAL DUCT
 2ND FLOOR**

Scale: 1/4" = 1'-0"
 November 11, 2020