
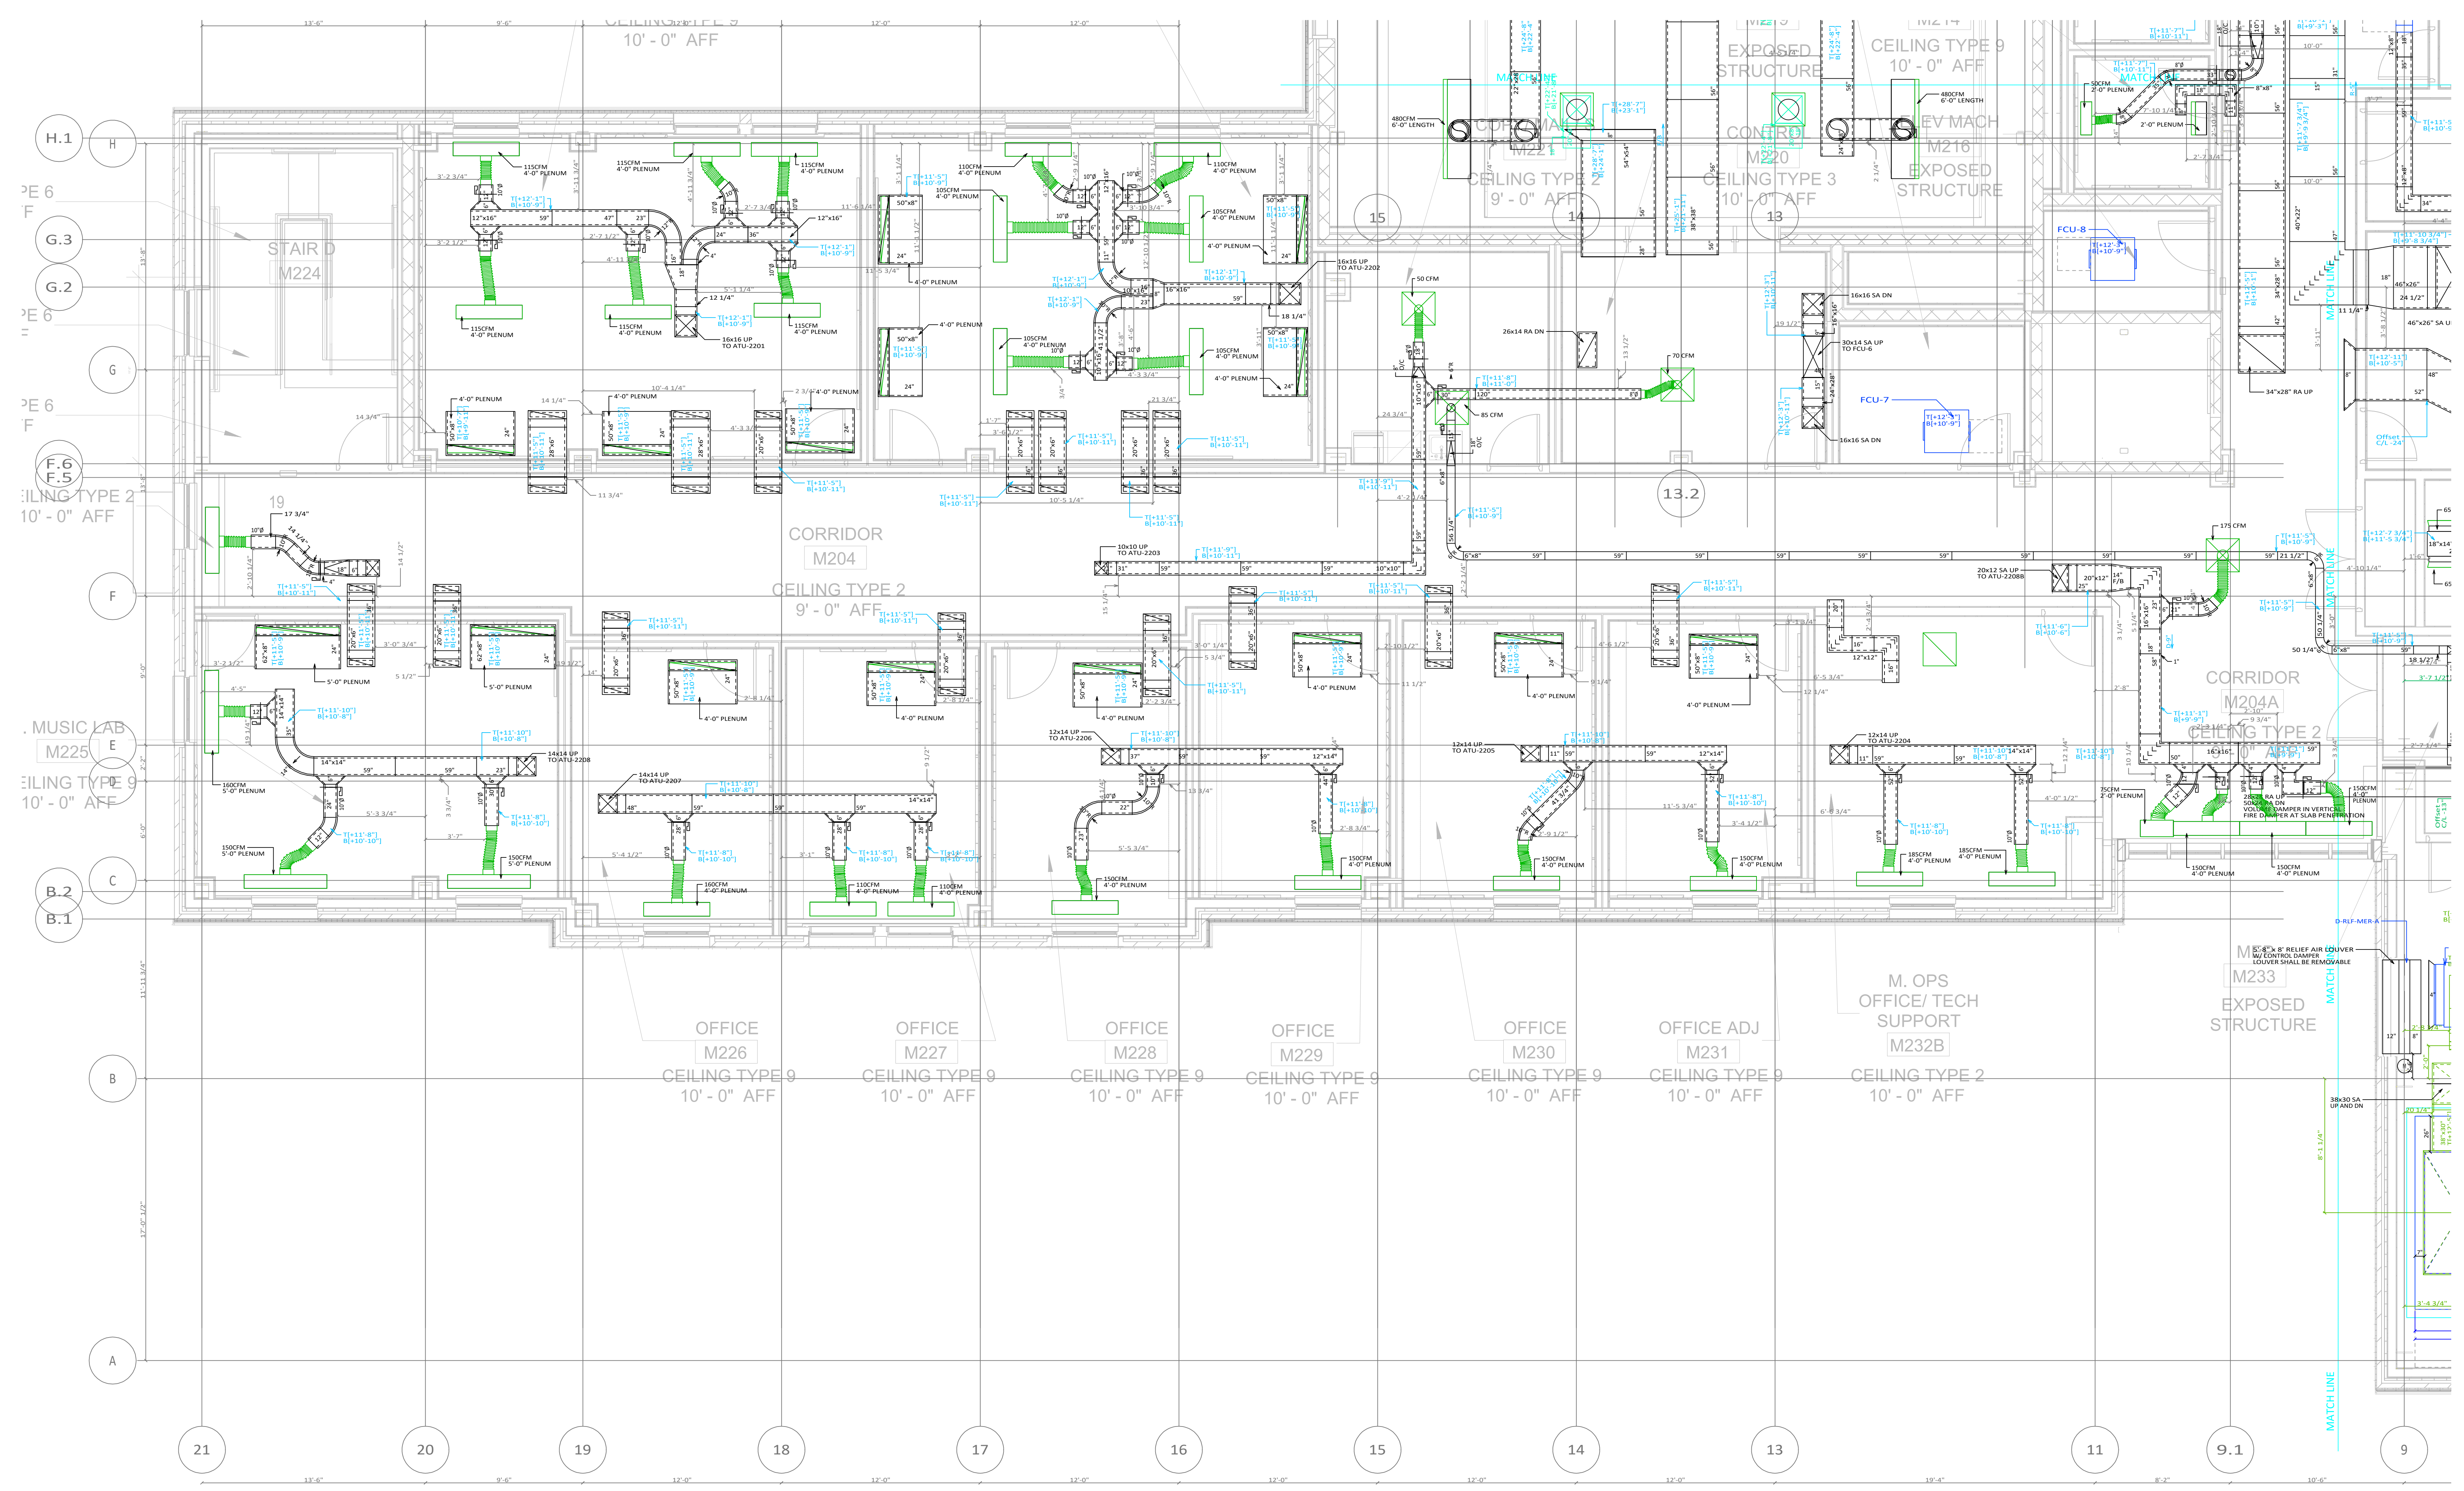


KEY PLAN

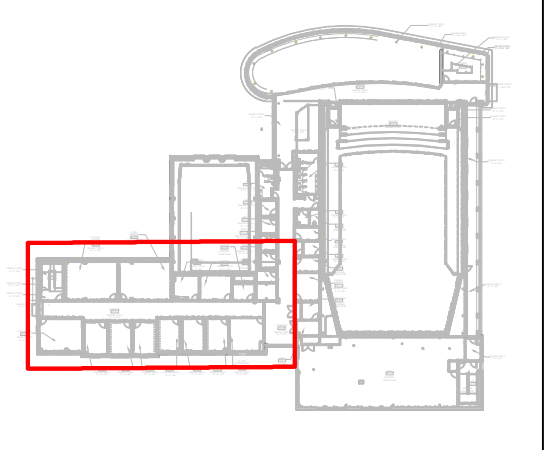

NO.	DATE	AUTHORIZED SIGNATURE	AUTHORIZED PERSONNEL (PRINT)	TRADE	COMPANY
				MECHANICAL	
				SHEET METAL	
				PLUMBING	
				SPRINKLER	
				GENERAL CONTRACTOR	
				ARCHITECT	
				ENGINEER	

CONTRACTORS

THIS DRAWING IS PRODUCED BY:

**SHOPDRAWINGS.COM**  
 10315 CANNON FORGE LANE  
 HAGERSTOWN, MD 21742  
 301-926-6000  
 WWW.SHOPDRAWINGS.COM

MD2.2-C

PROJECT:  
**ST. MARY'S COLLEGE OF MARYLAND**  
 MAIN BUILDING  
 47855 COLLEGE DRIVE  
 ST. MARY'S CITY MD 20686

MAIN BUILDING  
 MECHANICAL DUCT  
 2ND FLOOR

Scale: 1/4" = 1'-0"  
 November 11, 2020

**FOR SUBMISSION-ENGINEER REVIEW**  
 All submission drawings are to be approved by the Architect and Engineer prior to any fabrication and installation of system. Field and contract drawing verification required prior to automated fabrication.