



**FOR SUBMISSION-ENGINEER REVIEW**

All submission drawings are to be approved by the Architect and Engineer prior to any fabrication and installation of system. Field and contract drawing verification required prior to automated fabrication.

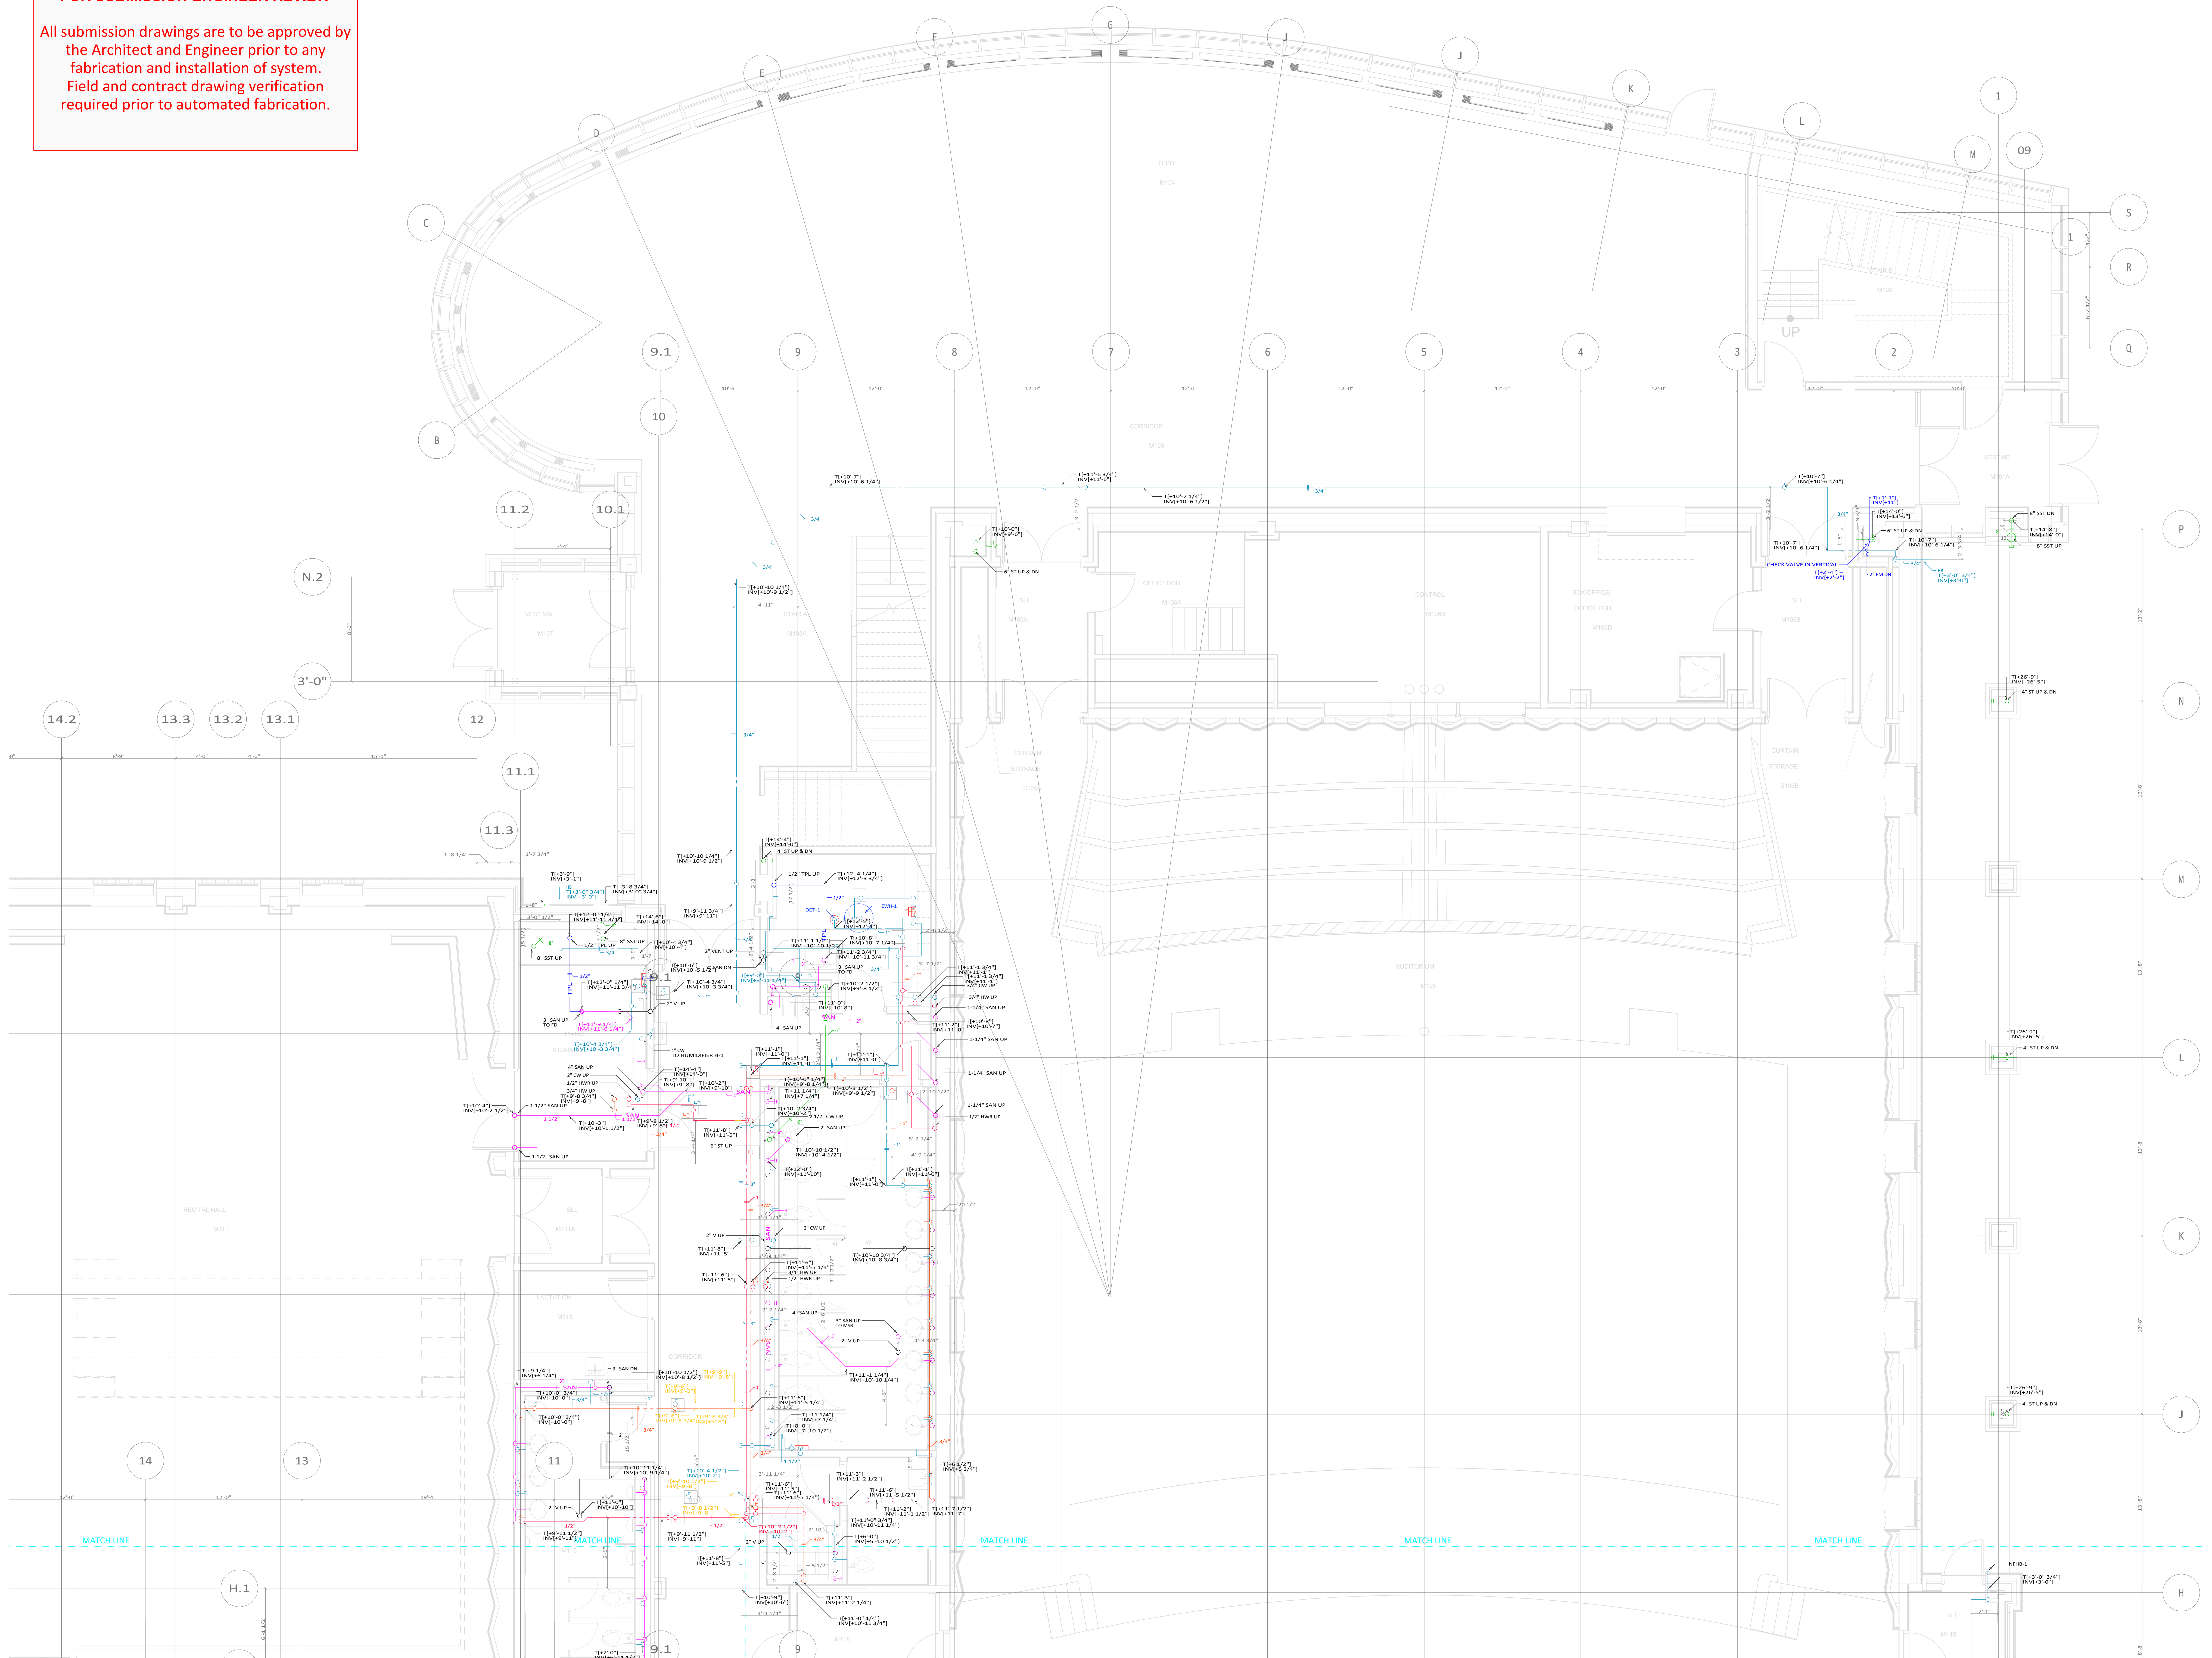

KEY PLAN

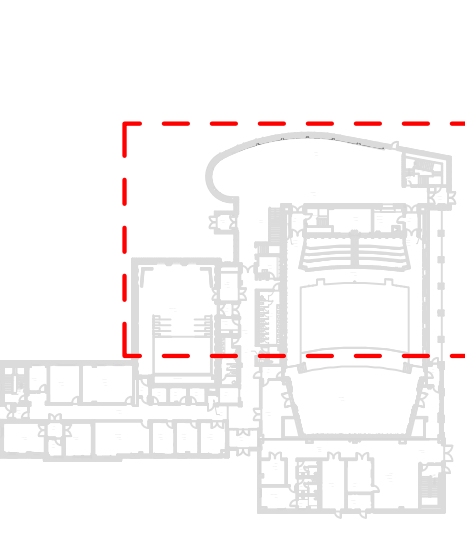

REVISIONS		DATE
NO.	DESCRIPTION	DATE

AUTHORIZED PERSONNEL (PRINT)	
COMPANY	
TRADE	
MECHANICAL	
SHEET METAL	
PLUMBING	
SPRINKLER	
GENERAL CONTRACTOR	
ARCHITECT	
ENGINEER	

CONTRACTORS	

THIS DRAWING IS PRODUCED BY:

SHOPDRAWINGS.COM  
 10315 CANNON FORGE LANE  
 HAGERSTOWN MD 21742  
 301-926-6000  
 WWW.SHOPDRAWINGS.COM

**P1-1-A**

PROJECT:

**ST. MARY'S COLLEGE OF MARYLAND**  
 47855 COLLEGE DRIVE  
 ST MARY'S CITY MD 20686

**MAIN BUILDING**

**PLUMBING 1ST FLOOR**

Scale: 1/4" = 1'-0"

November 17, 2020